


NO.	GRANTOR	GRANTEE	INSTRUMENT	DATE	RECORD	CHAS. NO.	REMARKS
1	F. B. Woods	D. R. V. N. G. R. R. Co.	Deed	Oct. 27, 1889	DB F-2-12-Oct. 29, 1889	448	Title by possession
2	H. O. Deussen	D. R. V. N. G. R. R. Co.	Deed	Aug. 22, 1890	DB F-2-12-Apr. 16, 1890	429	Title by possession
3	D. Davis	D. R. V. N. G. R. R. Co.	Deed				Title by possession
4	Robert Craig	D. R. V. N. G. R. R. Co.	Deed				Title by possession
5	Mrs. Glenn	D. R. V. N. G. R. R. Co.	Deed				Title by possession
6	T. J. & K. J. Williams	D. R. V. N. G. R. R. Co.	Deed	Nov. 15, 1888	DB E-2-499-Apr. 16, 1889	465	Title by possession
7	John Keatts	D. R. V. N. G. R. R. Co.	Deed				Title by possession
8	Arch McCool	D. R. V. N. G. R. R. Co.	Deed				Title by possession
9	William Orr	D. R. V. N. G. R. R. Co.	Deed				Title by possession



RIGHT-OF-WAY AND TRACK MAP
 NASHVILLE, CHATTANOOGA AND ST. LOUIS RY.
 COLUMBIA BRANCH
 STATION 3168+50 TO STATION 3274+00
 SCALE 1 IN. = 200 FT. JUNE 30, 1916

059-016

MARSHALL CO. TENN.

V. 16
22-E

M.P. 61.3 to 63.3

4-2